
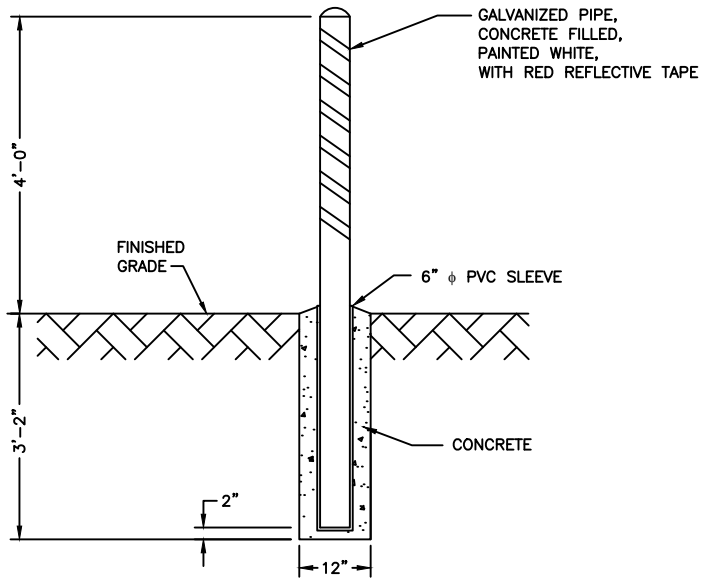


**BARRIER POST DETAIL**

SCALE: 3/8" = 1'-0"

**POST SIZE AND TYPE**

- ( ) 4"  $\phi$  POST/S TO BE LOCATED 3' IN FRONT OF METER EQUALLY SPACED ON METER CENTER LINE
- ( ) 4" POST/S TO BE LOCATED PER CONFIRMATION & DIAGRAM BELOW:
- ( ) 5"  $\phi$  POST/S TO BE LOCATED AROUND PAD AS MARKED ON PAD DRAWING

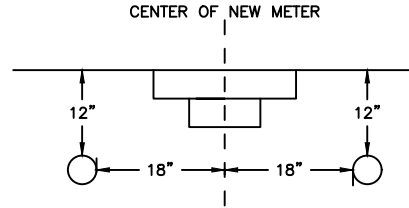

**REMOVABLE BARRIER POST DETAIL**

SCALE: 3/8" = 1'-0"

**POST SIZE AND TYPE**

- ( ) 5"  $\phi$  POST/S TO BE LOCATED AROUND PAD AS MARKED ON PAD DRAWING

No.	REVISIONS	BY	APPR'V'D	DATE
C	STANDARDIZED FORMATTING	MEP	CJC	5/9/23
B	ADD DIAGRAM	SRA		1/11/16
A	REDRAWN IN AUTOCAD	DL	DDB	4/24/03



BURBANK WATER AND POWER – ELECTRIC SERVICES

**BARRIER POST DETAIL**

DRAWING No. S-458C

Sheet 1 of 1