



BACK OF SIDEWALK

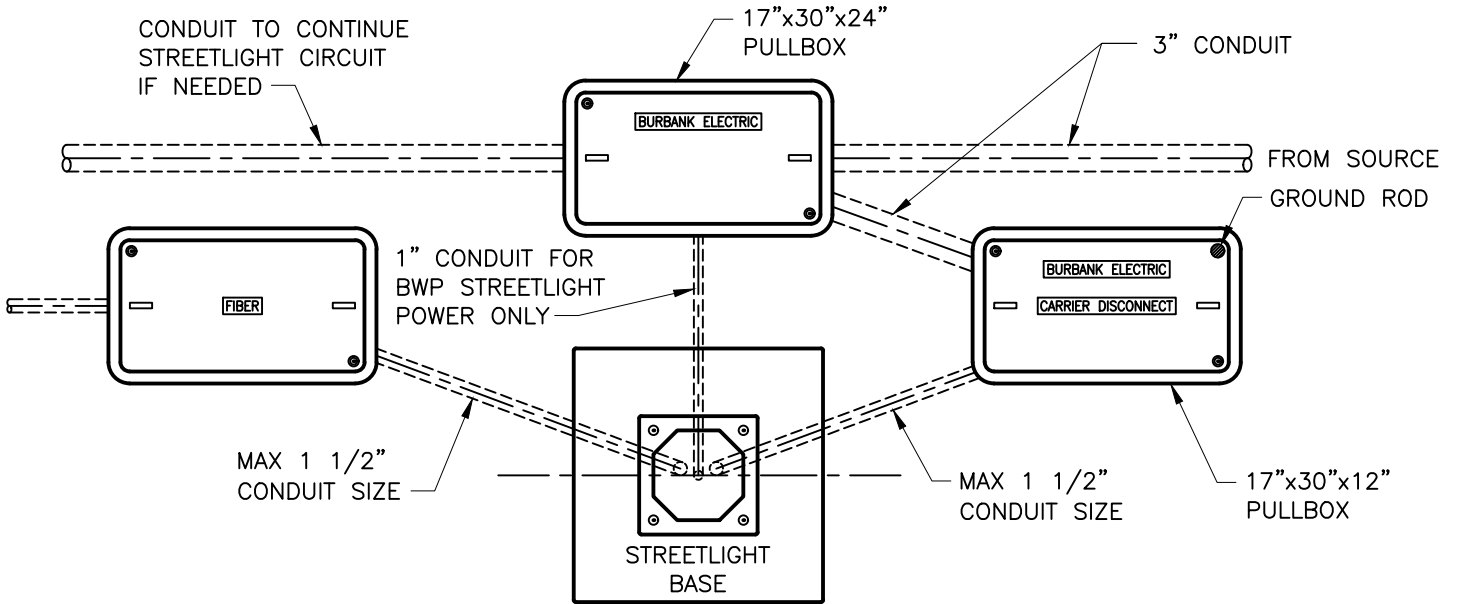

BACK OF CURB

FACE OF CURB

PLAN VIEW

					 <p>CITY OF BURBANK WATER AND POWER</p>	BURBANK WATER AND POWER – ELECTRIC SERVICES	
						SMALL CELL ANTENNA OPTIONAL CARRIER ACCESSIBLE SUBMERSIBLE DISCONNECT ROUTING	
							DRAWING No.
							S-830A
							Sheet 1 of 1
A	NEW DRAWING	MEP	CJC	5/9/23			
No.	REVISIONS	BY	APPR'V'D	DATE			